


TYPE
01

DETAIL DESCRIPTION : SECTION_Typical aluminium window casement connection with u/s of lintel plastered in.


SCALE : 1:2.5

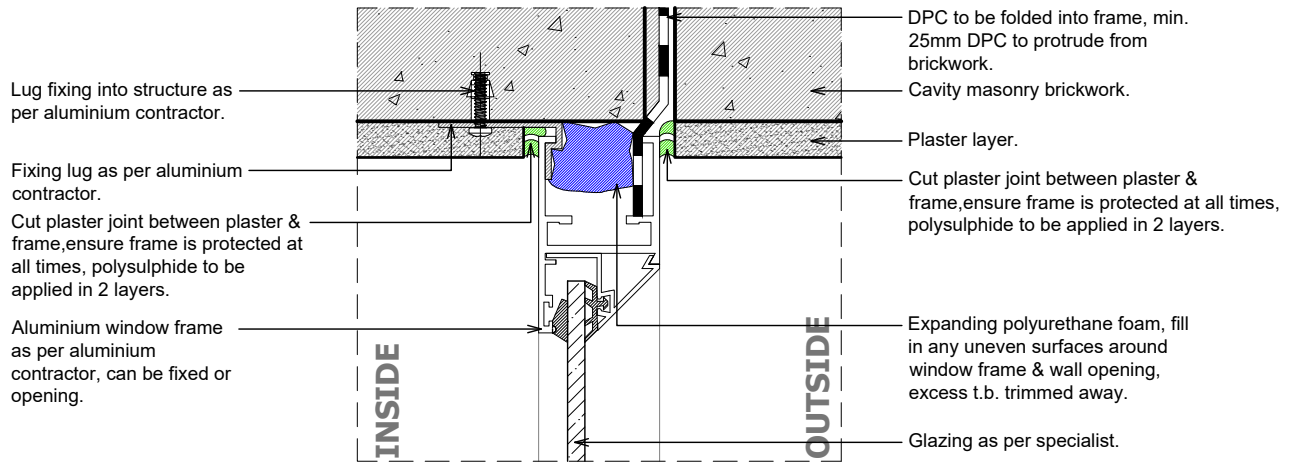

TYPE
02

DETAIL DESCRIPTION : SECTION_Typical Shop Front connection with u/s of lintel plastered in.

SCALE : 1:2.5

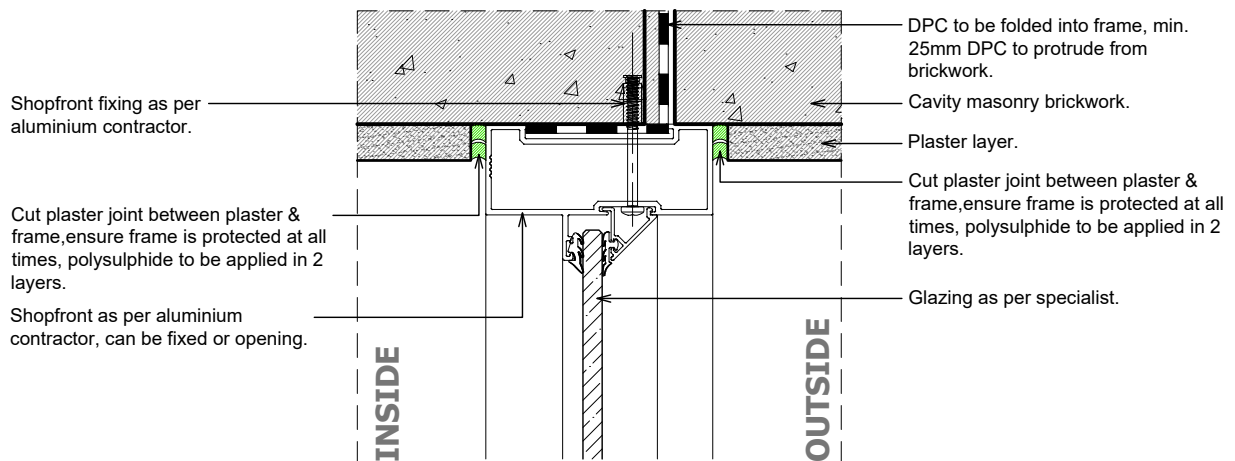

TYPE
03

DETAIL DESCRIPTION : SECTION_Typical unfinished Concrete Soffit/ Beam/ Masonry connection with aluminium window frame.


SCALE : 1:2.5

30mm x 30mm Powder coated aluminium equal angle, colour to match window frame colour. As per aluminium contractor.

Window fixing into aluminium angle framework, fixing to be stainless steel as per aluminium contractor. Fixing to match aluminium frame colour.

Polysulphide to be applied in 2 layers.

Aluminium window frame, can be fixed or opening.

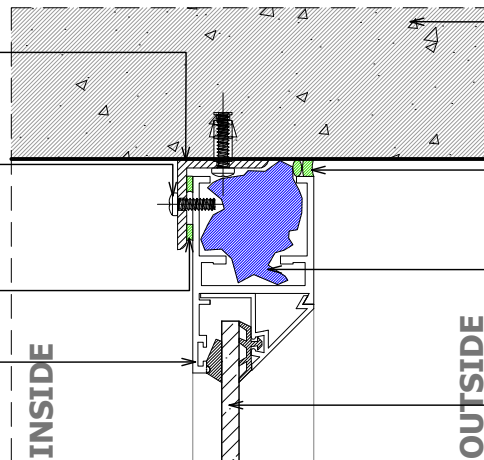

Unfinished reinforced concrete/ beam/ facebrick.

Polysulphide sealant primary seal, with finishing sealant strip.

Expanding polyurethane foam, fill in any uneven surfaces around window frame & wall opening, excess t.b. trimmed away.

Glazing as per specialist.

TYPE
04

DETAIL DESCRIPTION : SECTION_Typical unfinished Concrete Soffit/ Beam/ Masonry connection with aluminium shop front.

SCALE : 1:2.5


Frame fixing as per aluminium contractor.

Aluminium angle fixing as per aluminium contractor.

30mm x 30mm Powder coated aluminium equal angle, colour to match window frame colour. As per aluminium contractor.

Polysulphide to be applied in 2 layers.

Aluminium shopfront window, can be fixed or opening.

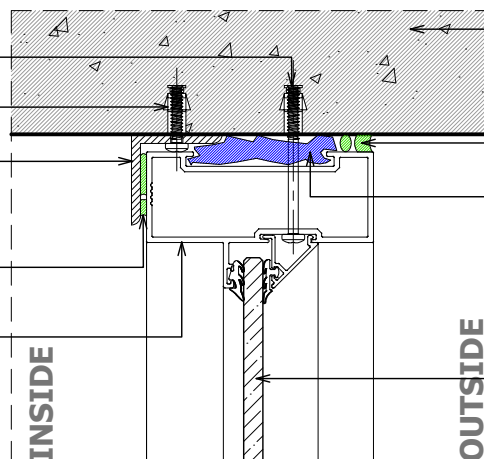



Unfinished reinforced concrete /beam/ face brick.

Polysulphide sealant primary seal, with finishing sealant strip.

Expanding polyurethane foam, fill in any uneven surfaces around window frame & wall opening, excess t.b. trimmed away.

Glazing as per specialist.

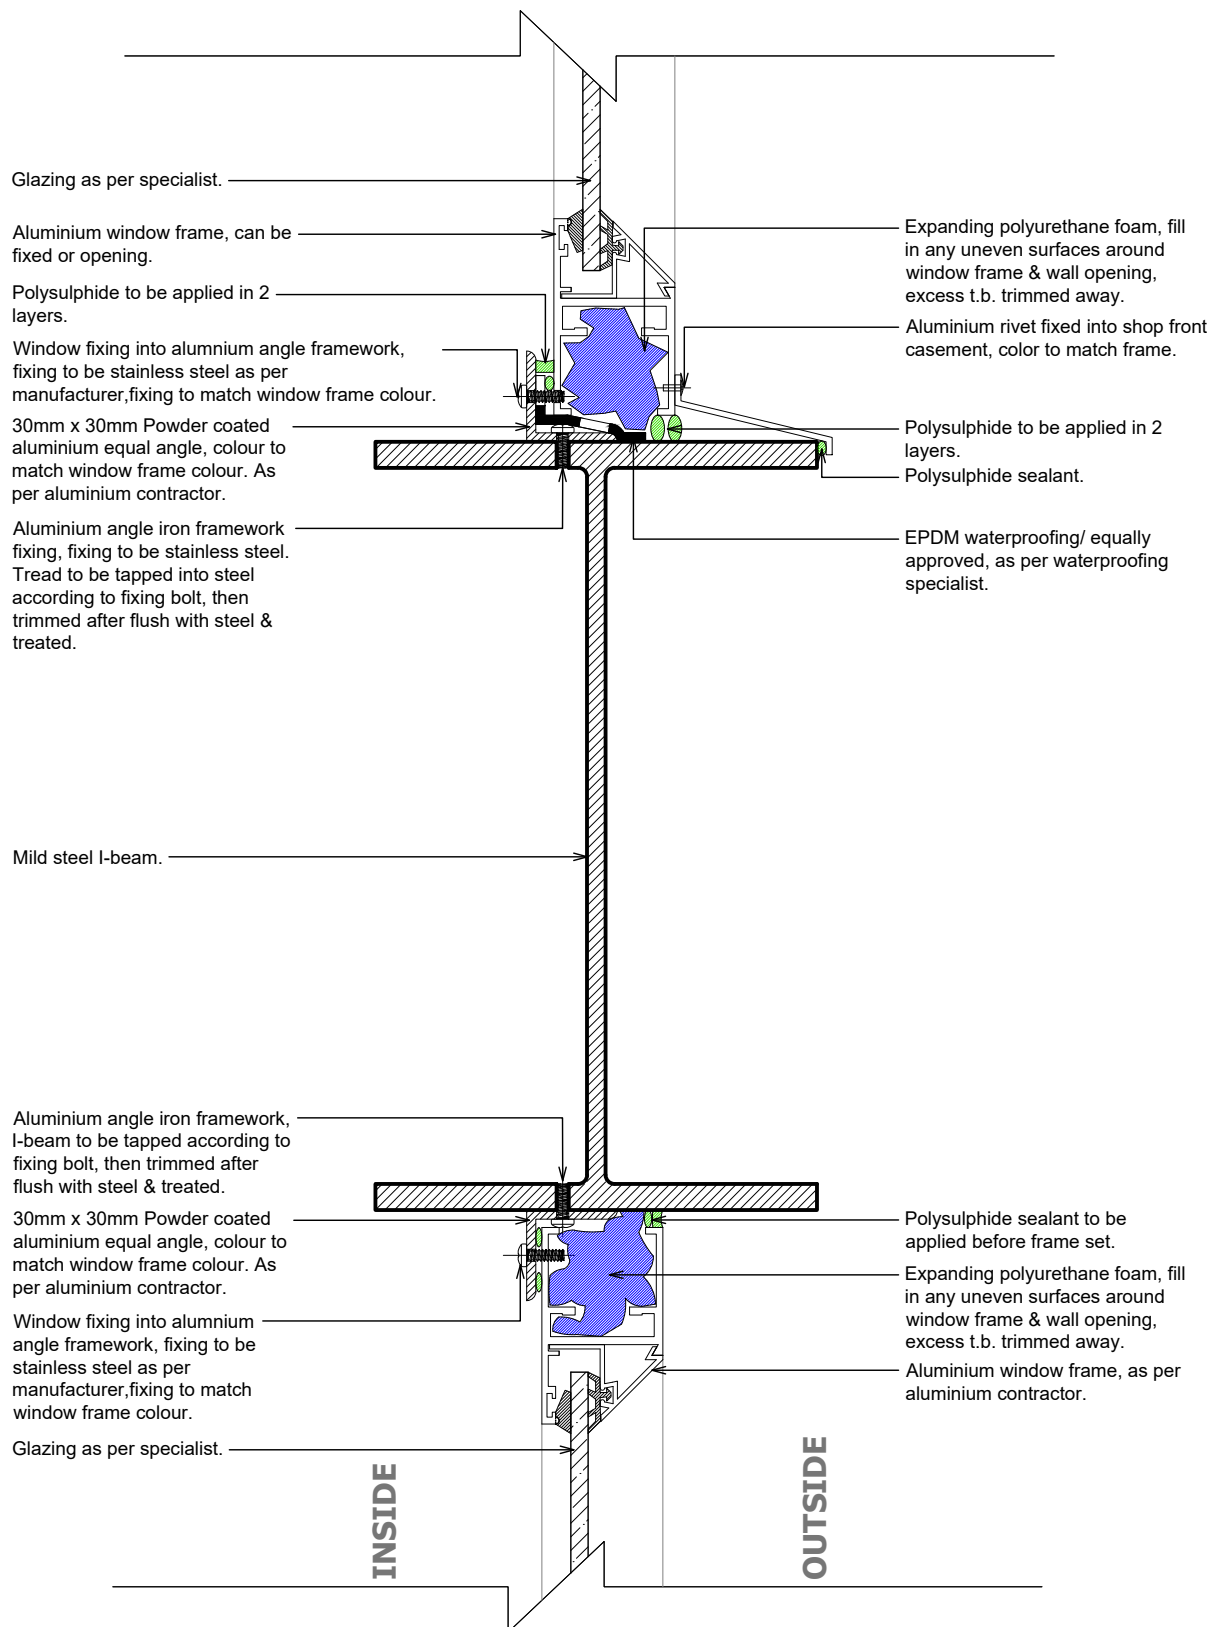


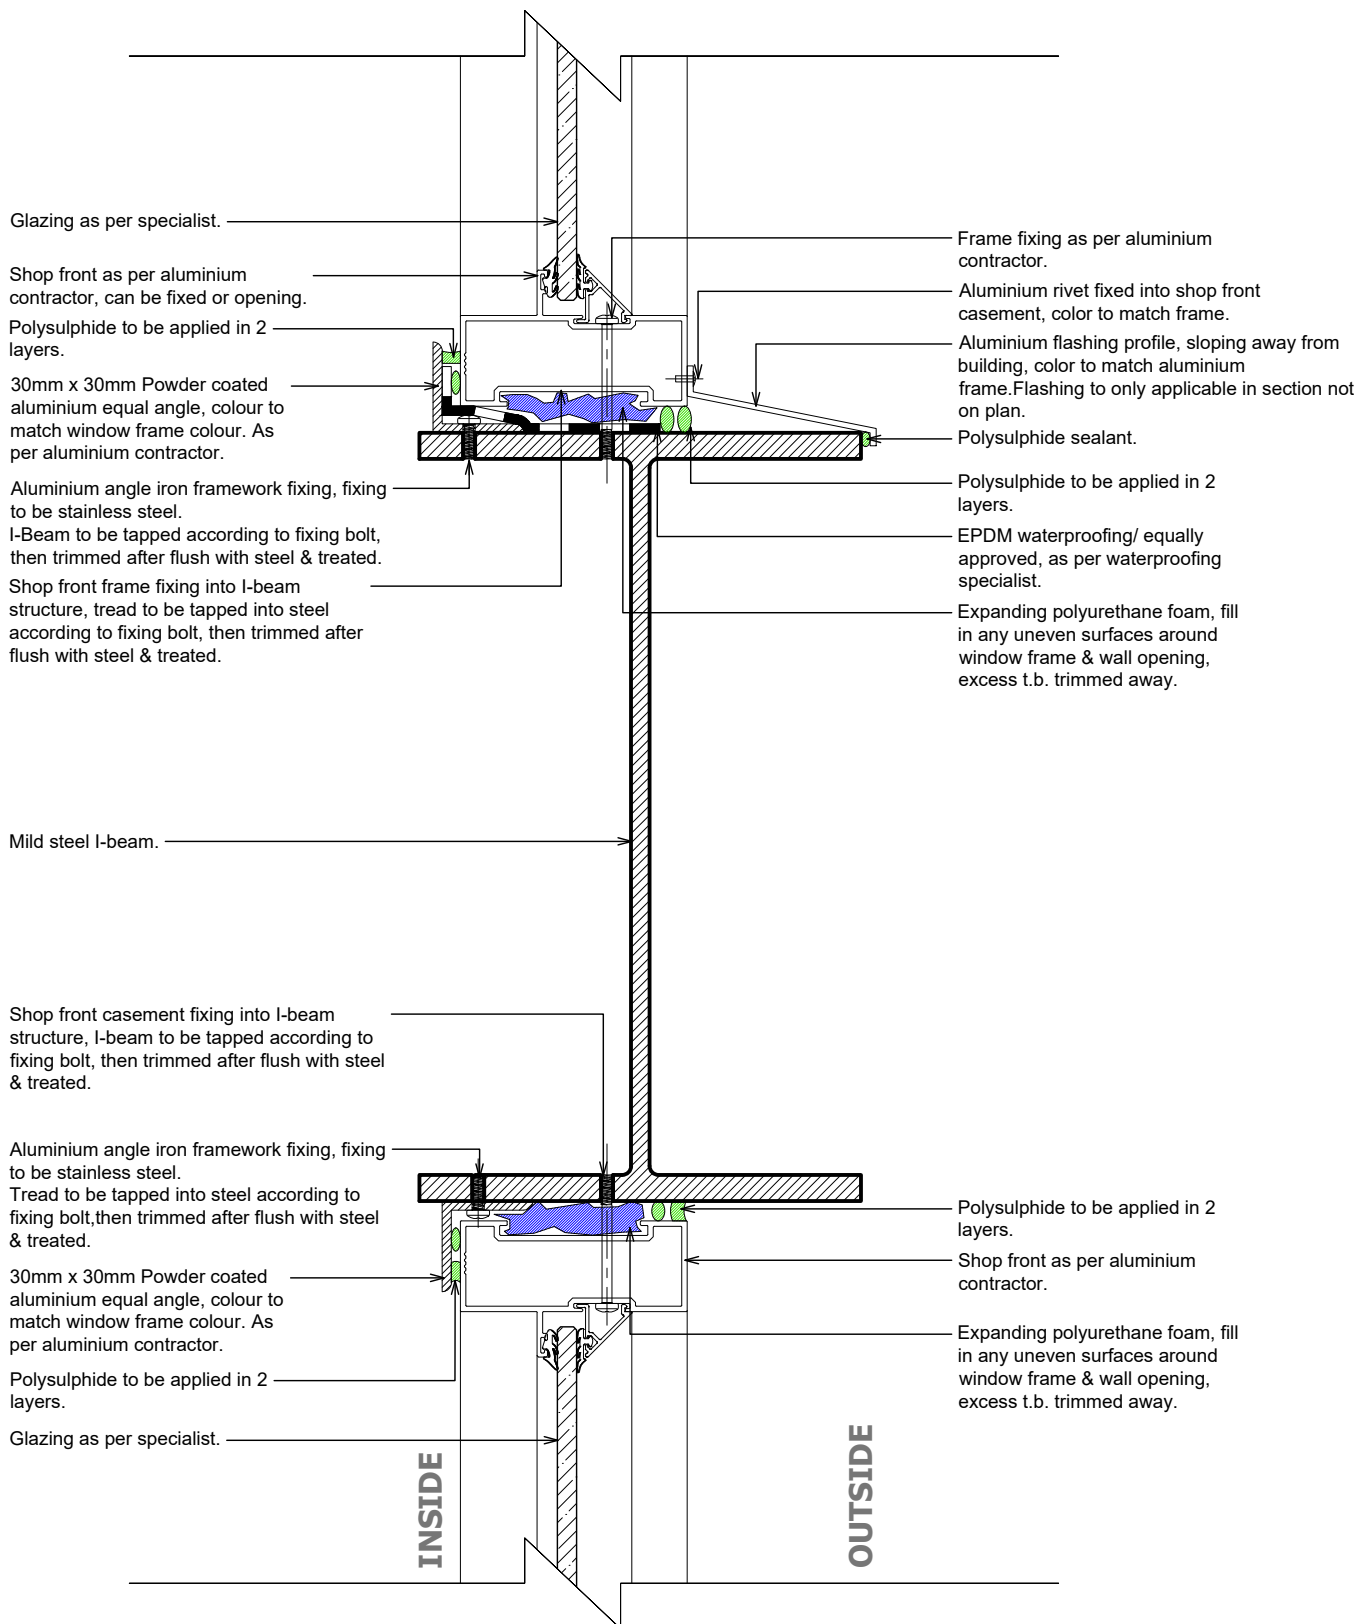

TYPE
07

DETAIL DESCRIPTION : PLAN_Typical Mild steel square column shop front detail.


SCALE : 1:2.5

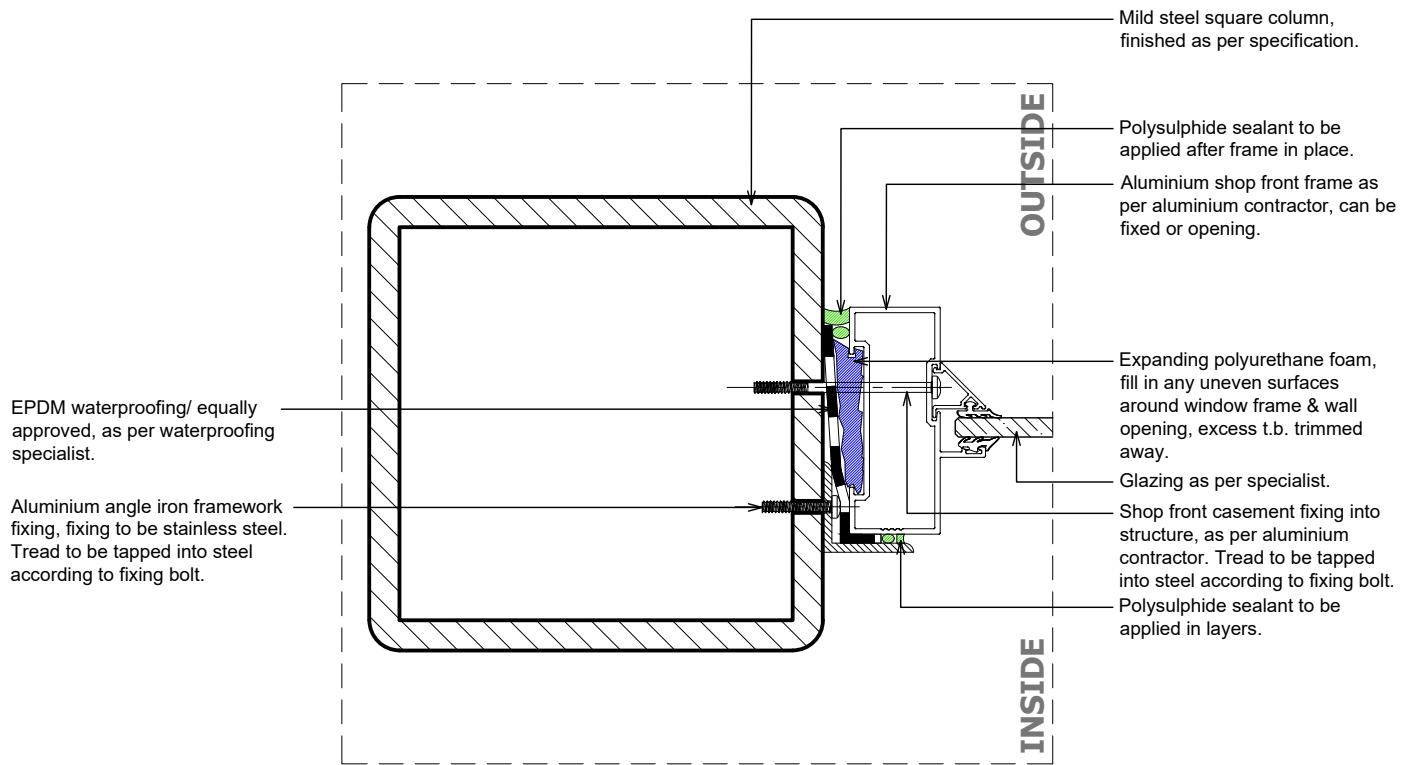


TYPE
08

DETAIL DESCRIPTION : SECTION_Threshold detail scenario 01.


SCALE : 1:2.5


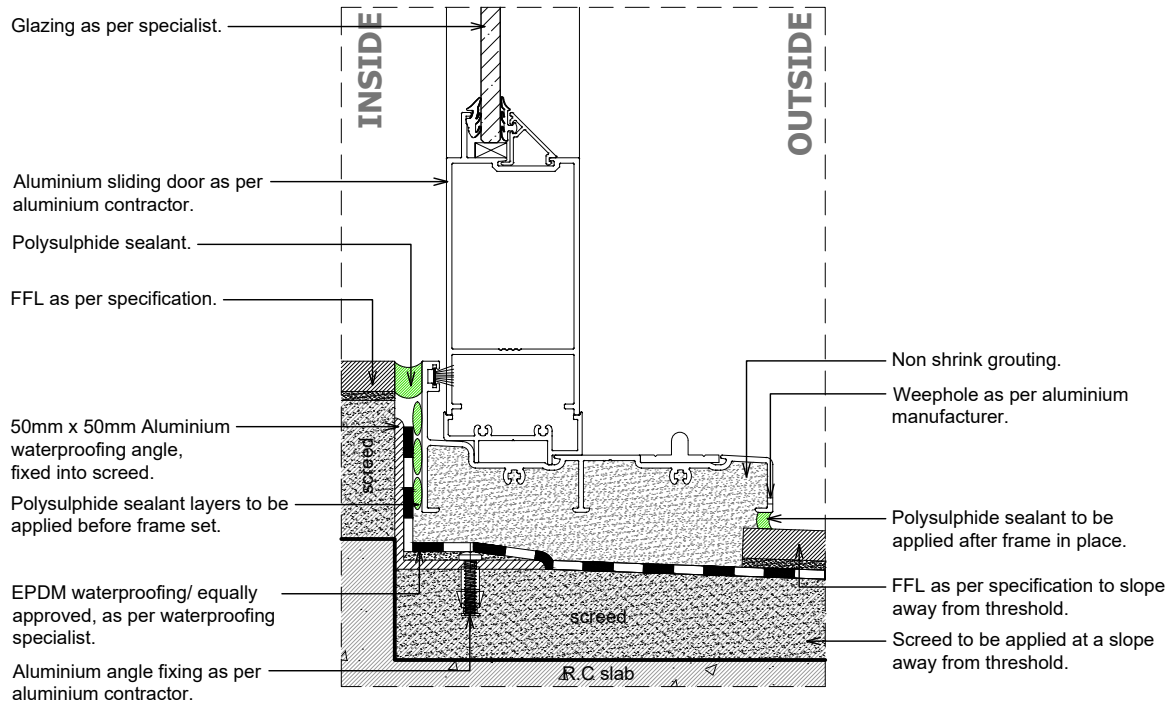


09

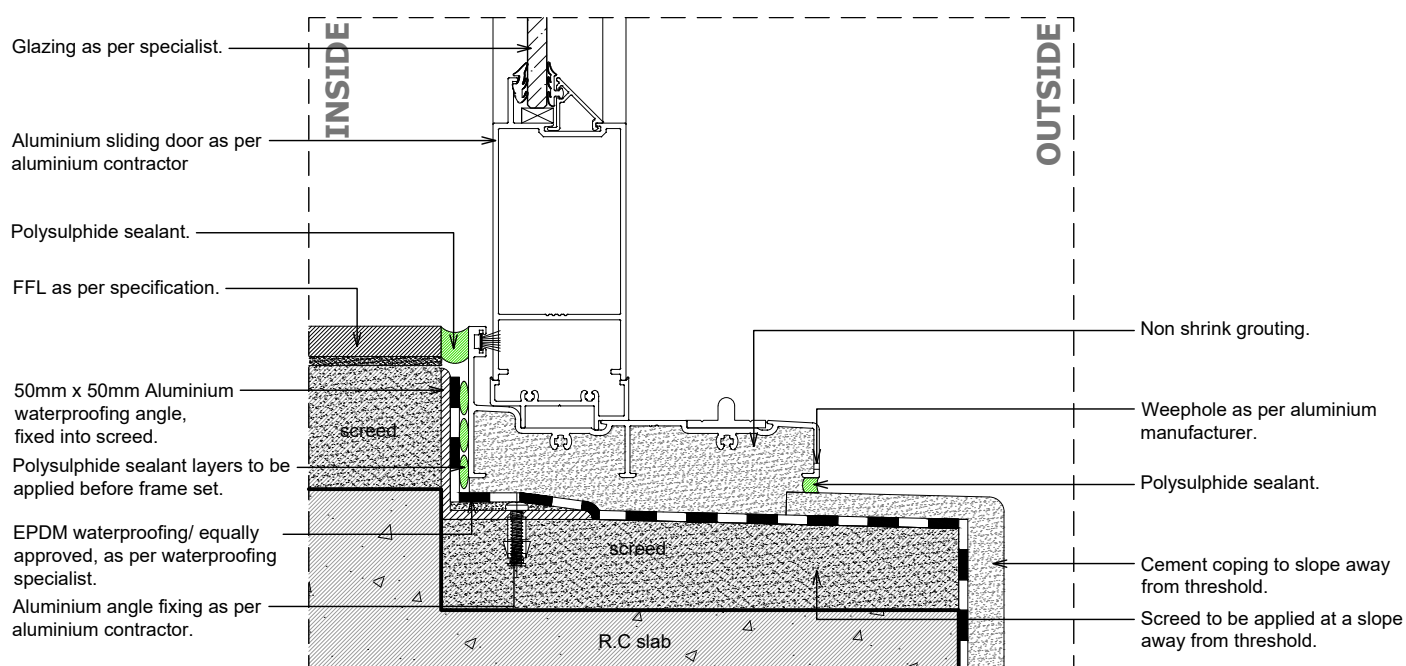

10

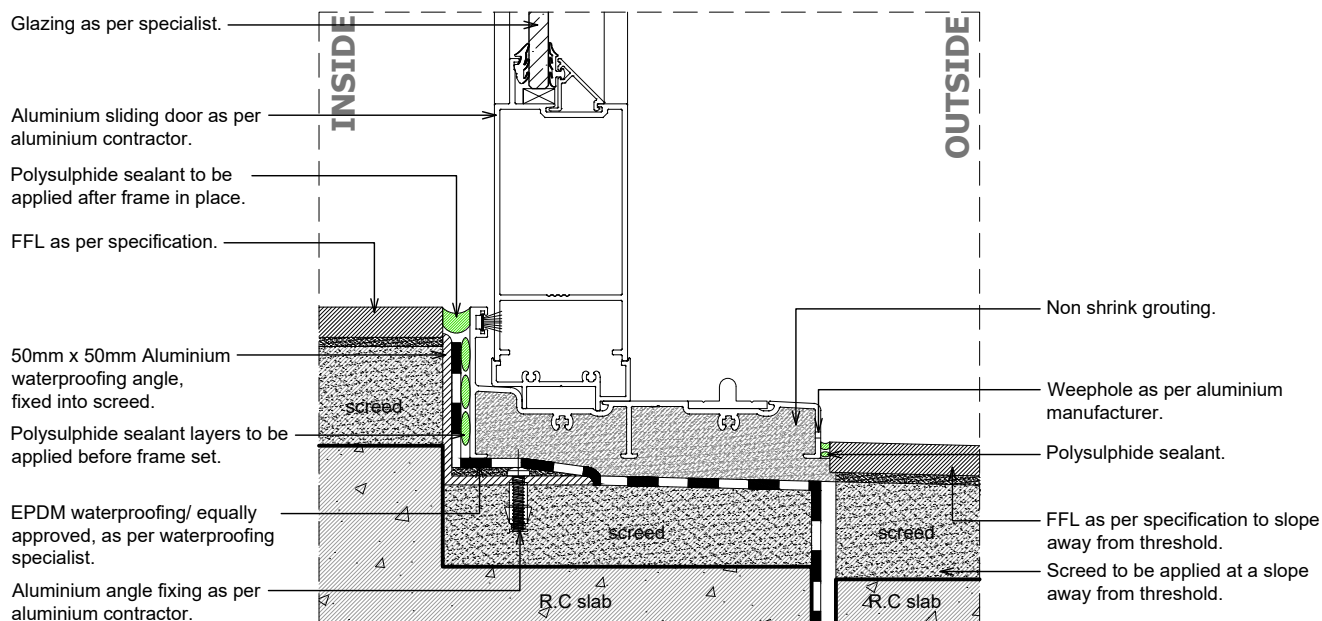


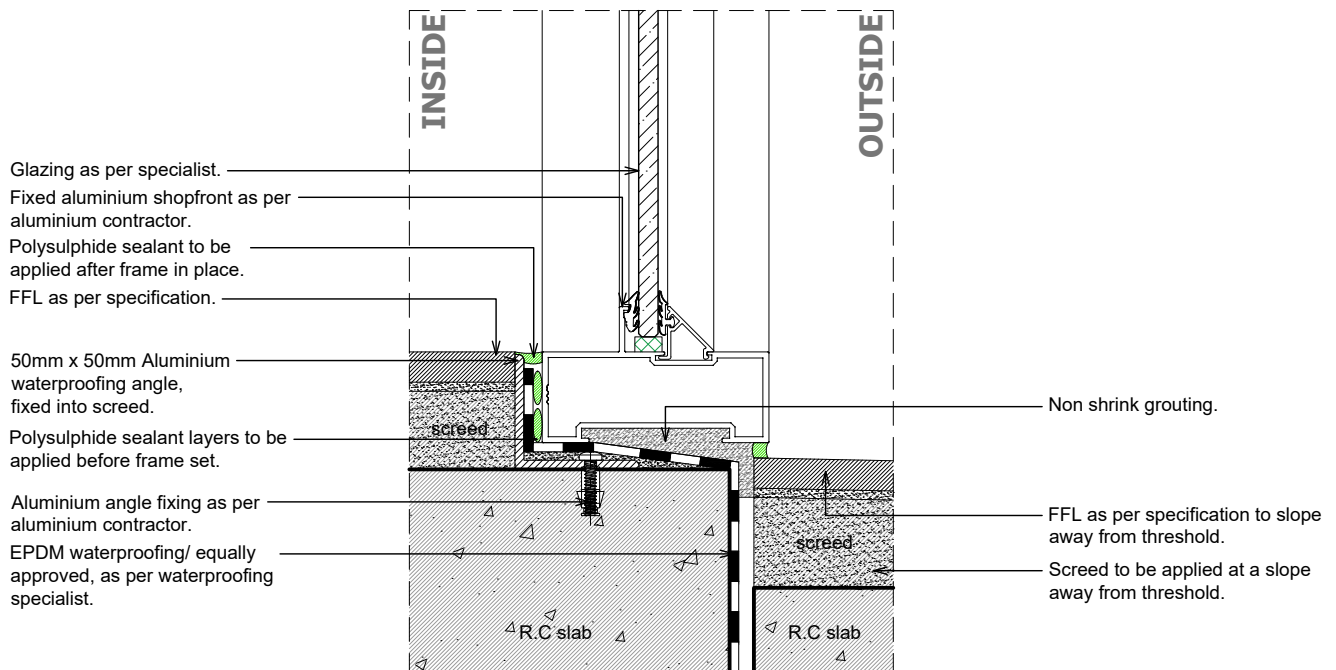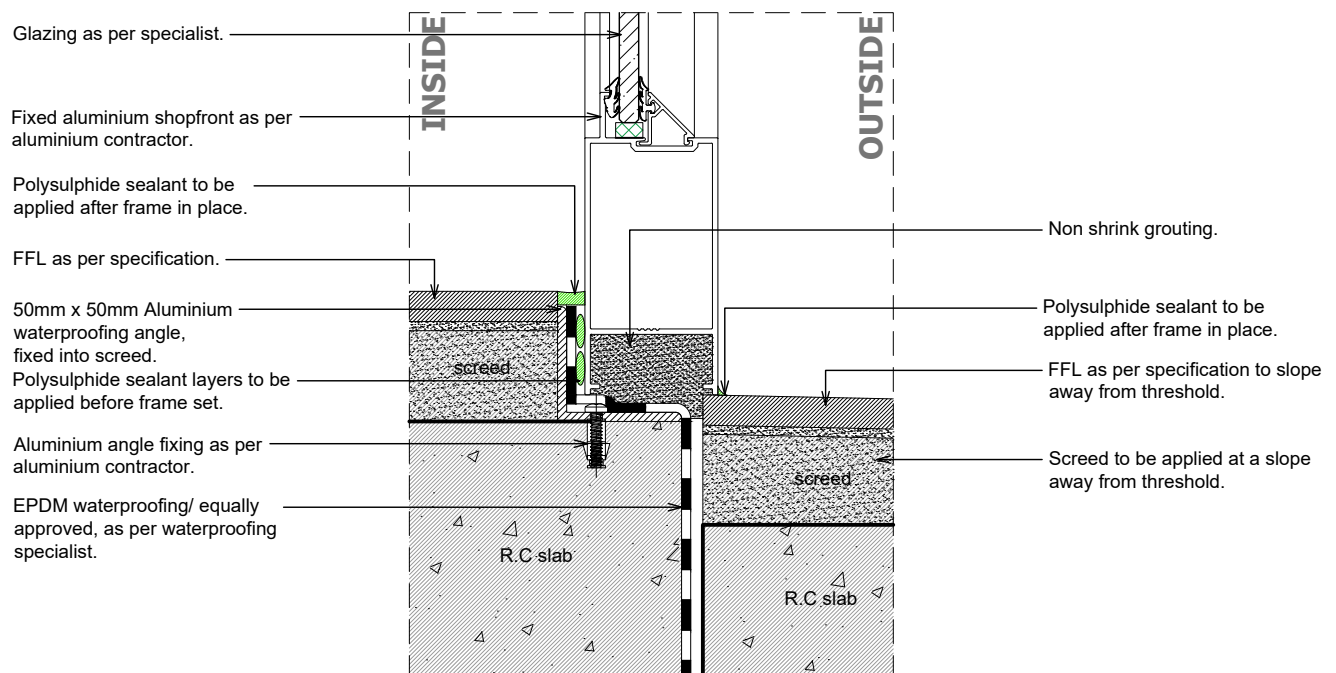

TYPE
13

DETAIL DESCRIPTION : SECTION_Plastered masonry sill aluminium window plastered in detail.


SCALE : 1:2.5

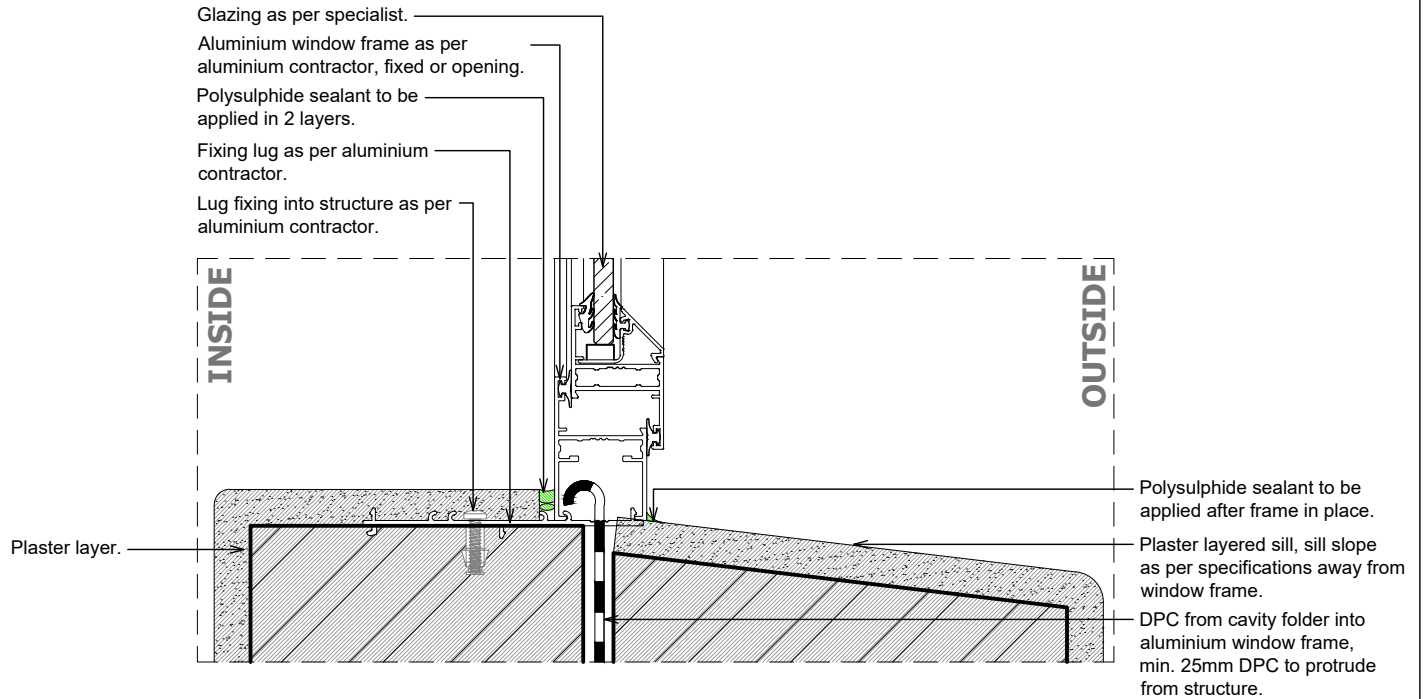


TYPE
14

DETAIL DESCRIPTION : SECTION_Plastered masonry sill shopfront plastered in detail.

SCALE : 1:2.5

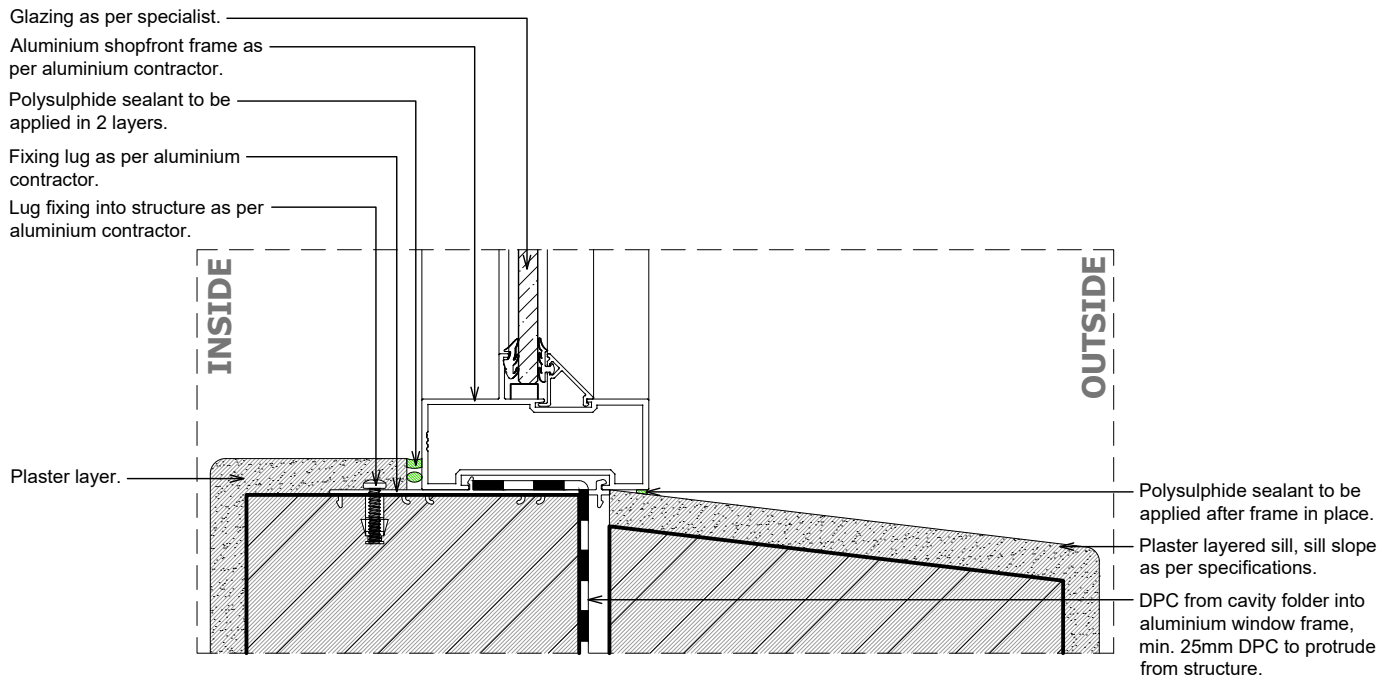

15

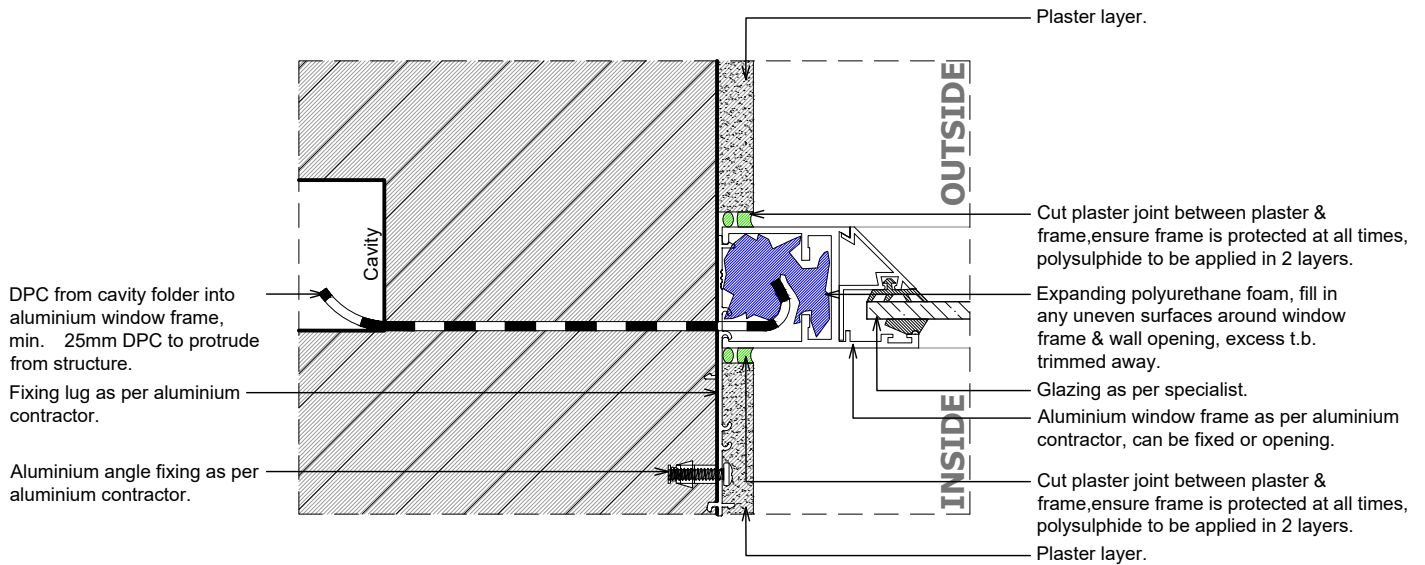

16

