


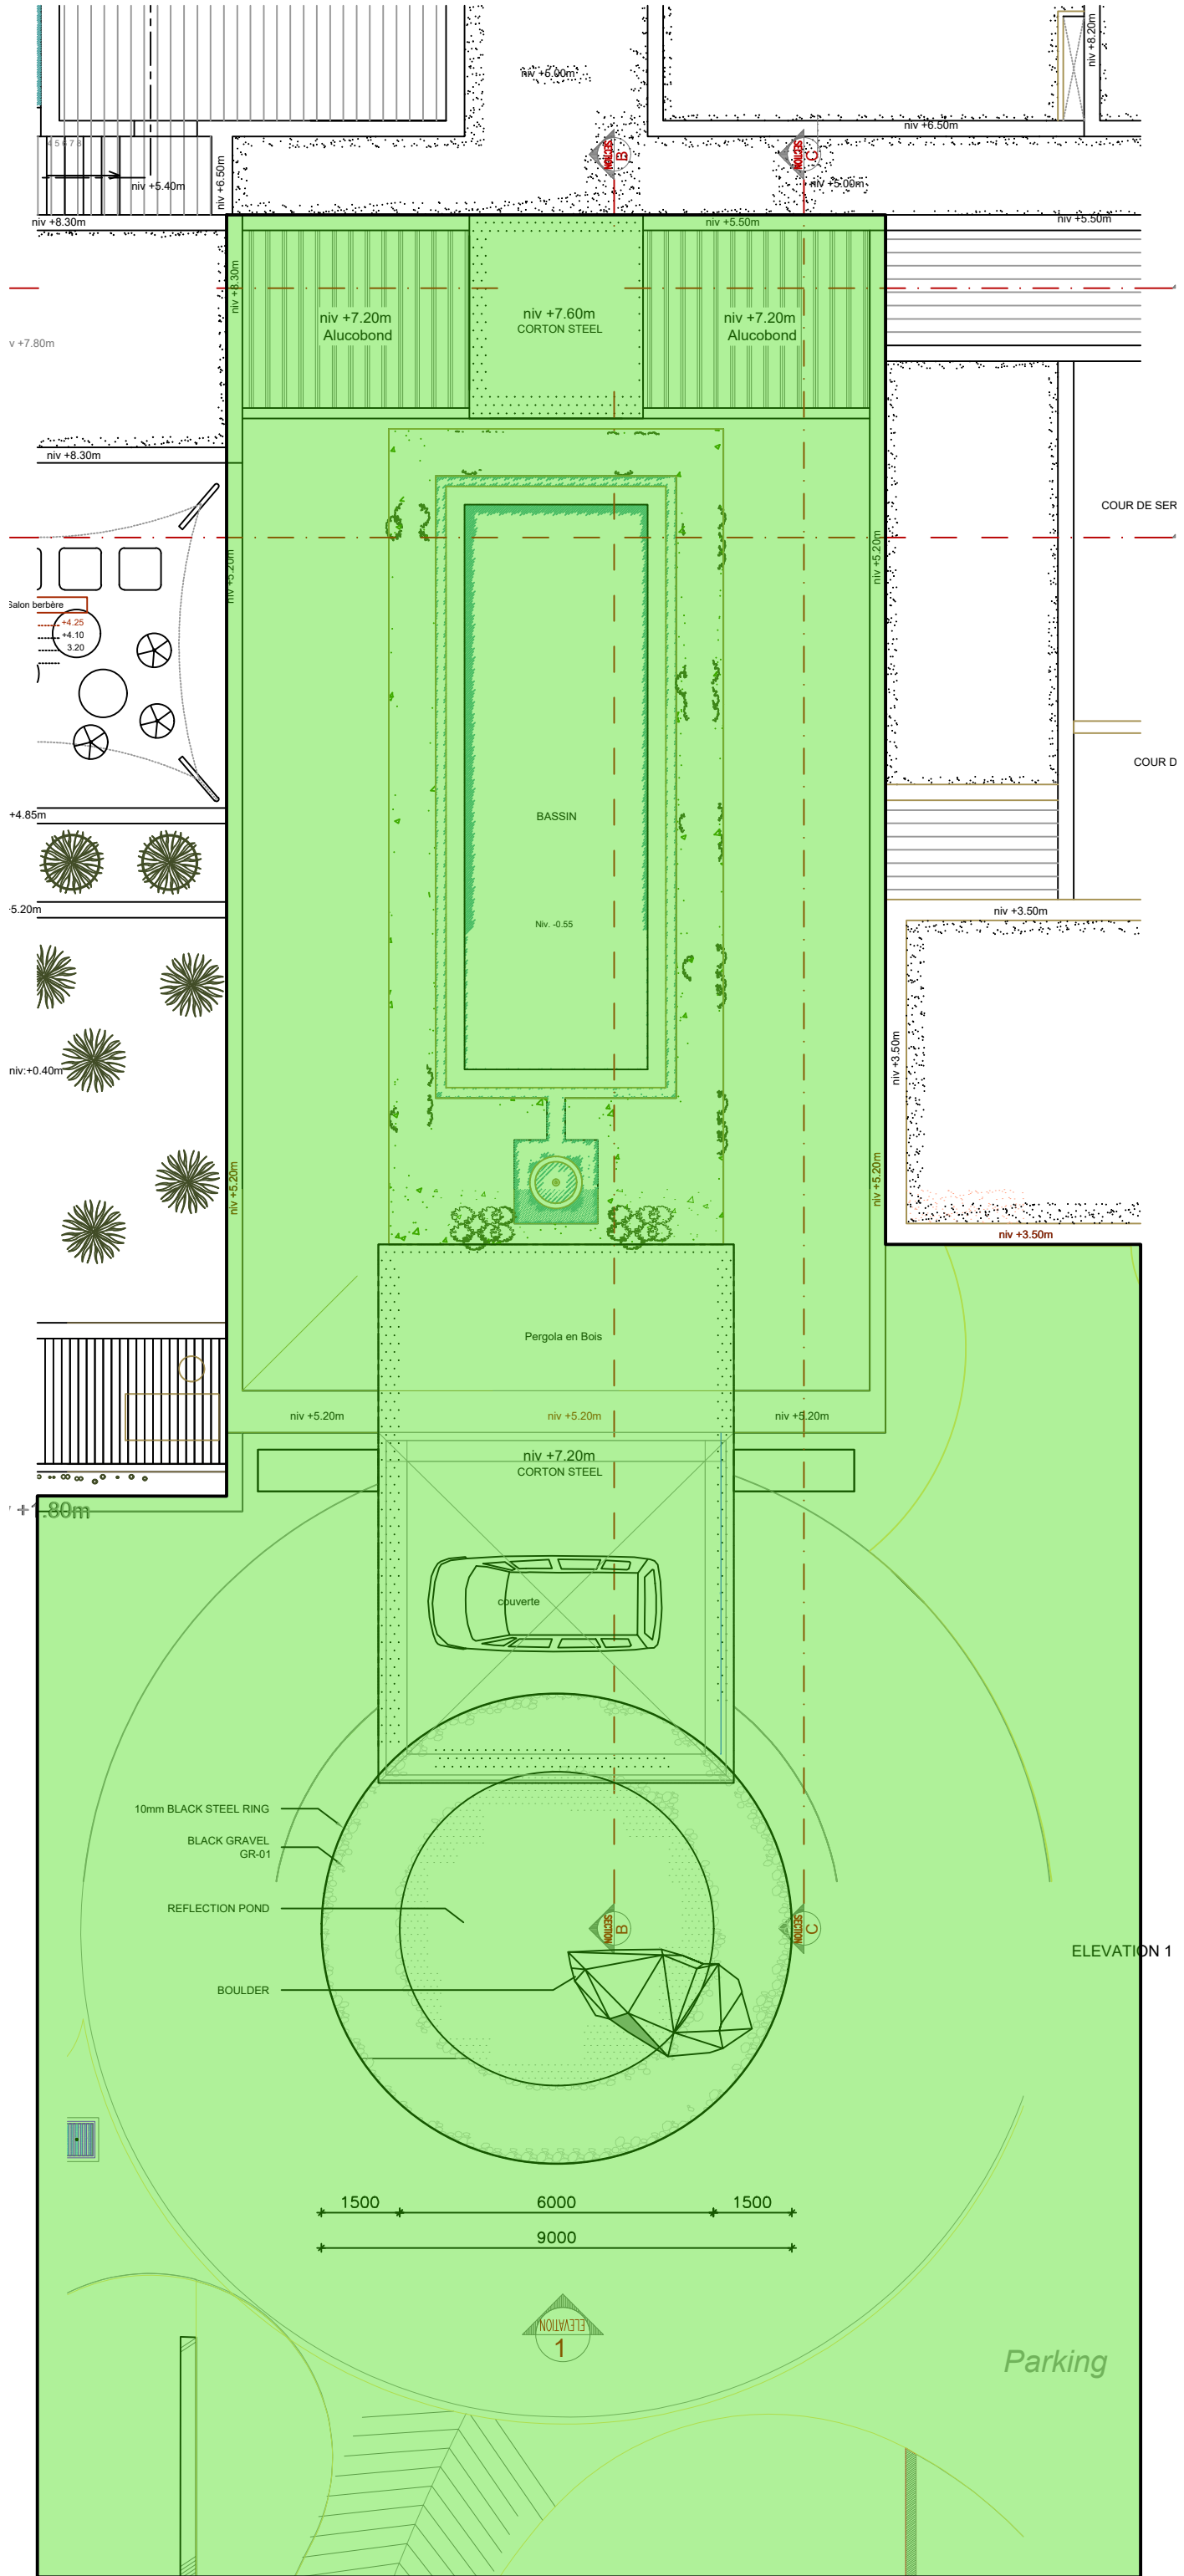

REFLECTION POND GENERAL PLAN
SCALE 1:100 in A3

REFERENCE