



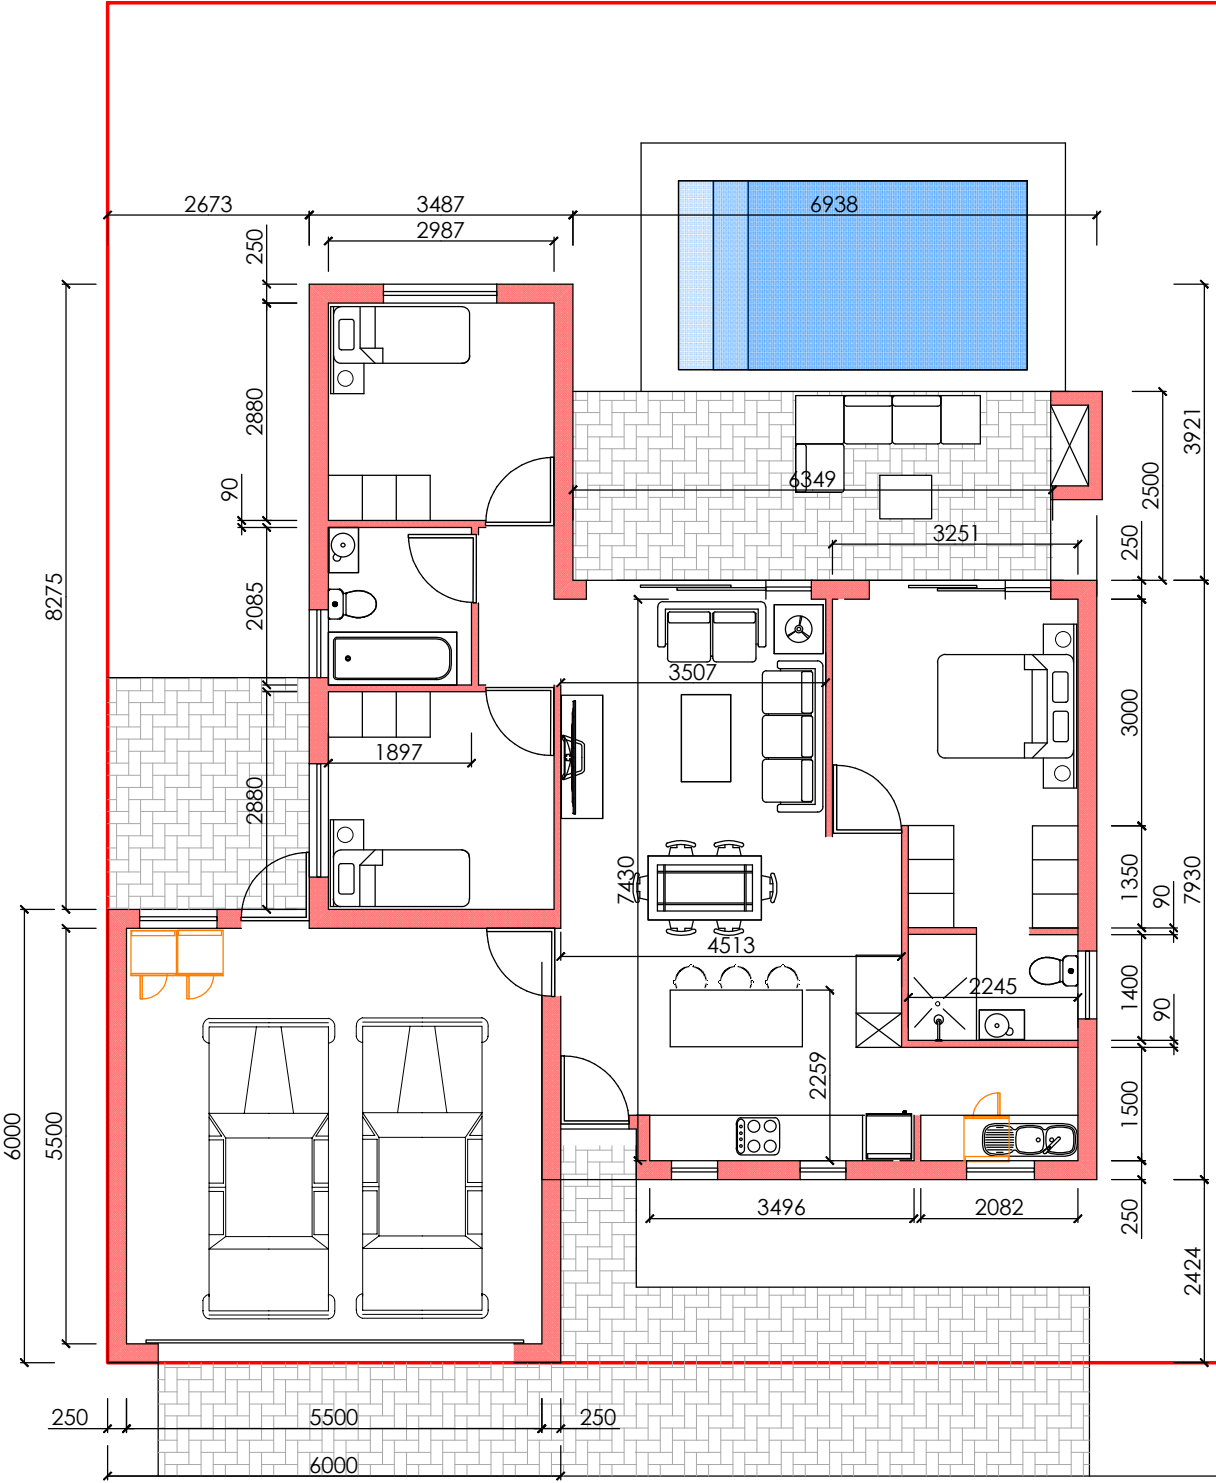

- TYPE A
- TYPE B
- TYPE C
- TYPE D
- TYPE E
- TYPE F
- TYPE G
- TYPE H

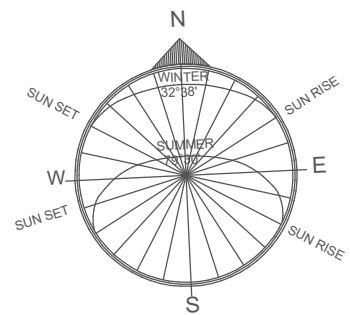

TYPE B		
HOUSE AREA	81	m2
PORCH	1	m2
COVERED PATIO	0	m2
GARAGE	35	m2
TOTAL AREA	117	m2

TYPE B

THE LONGWY

RK

architects international