

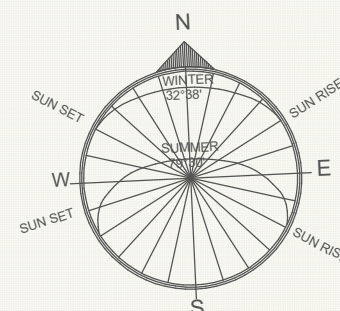


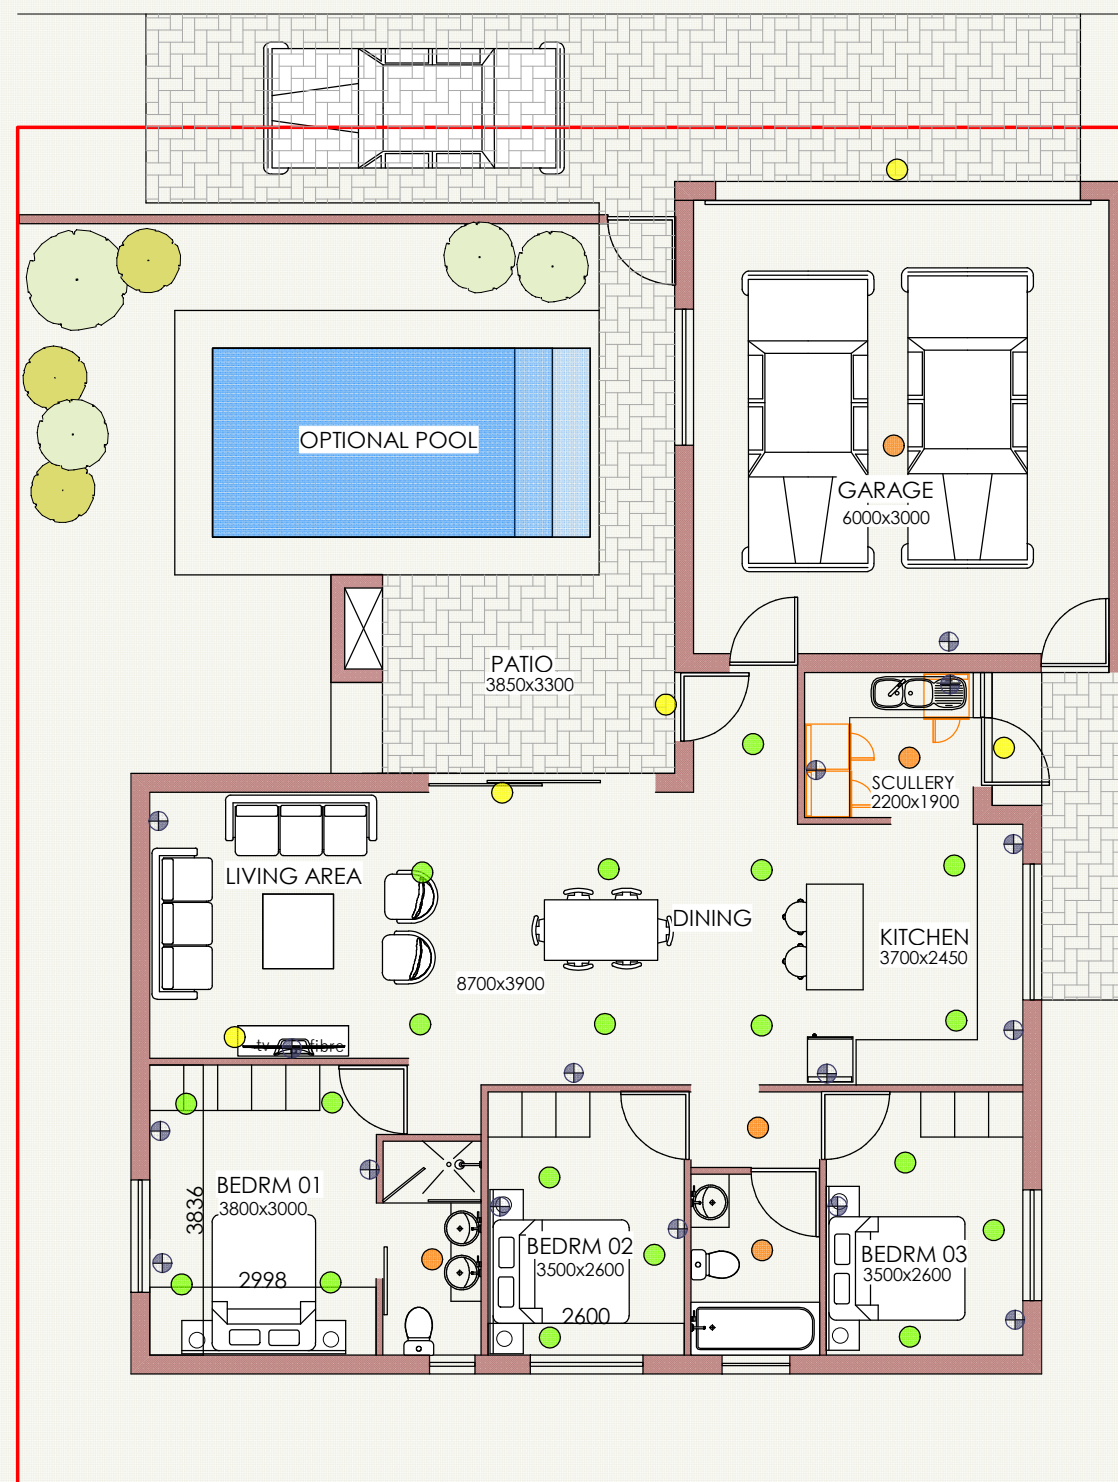


- TYPE A
- TYPE B
- TYPE C
- TYPE D
- TYPE E
- TYPE F
- TYPE G
- TYPE H

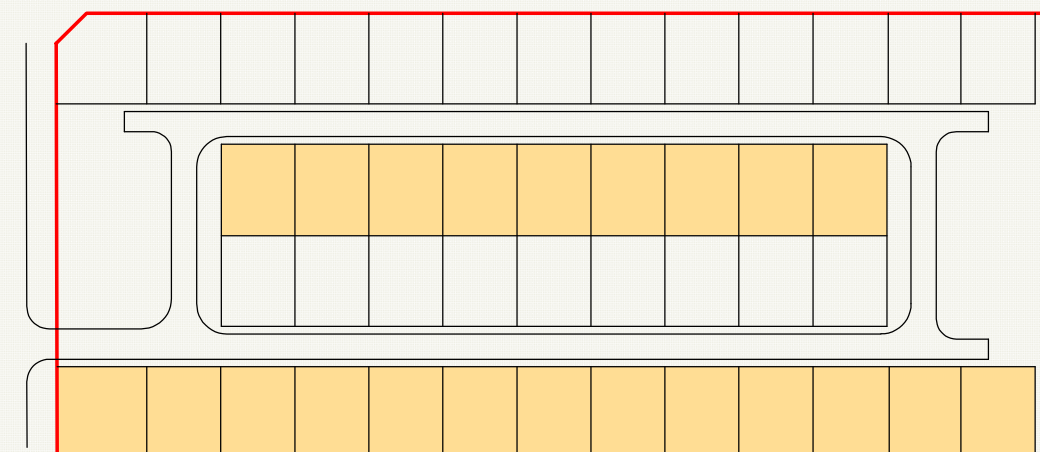

TYPE G		
HOUSE AREA	102	m2
PORCH	1	m2
COVERED PATIO	0	m2
GARAGE	38	m2
TOTAL AREA	141	m2

DOWNLIGHT	
SINGLE LIGHT	
OUTSIDE LIGHT	
PLUG	
FIBRE	fibre
TV POINT	tv

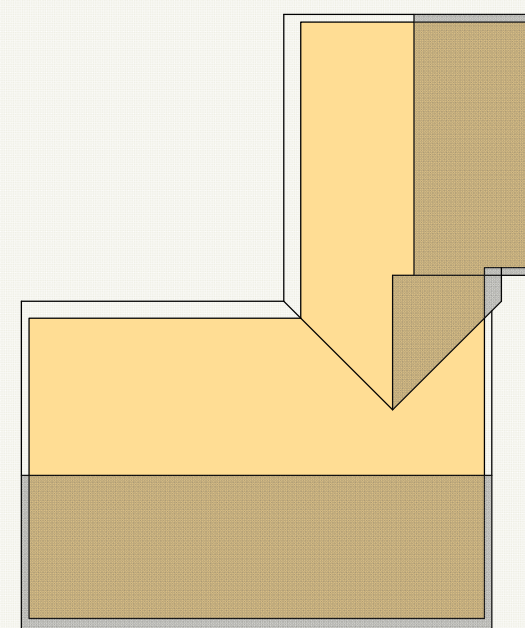

TYPE H

THE
LONGWY

