
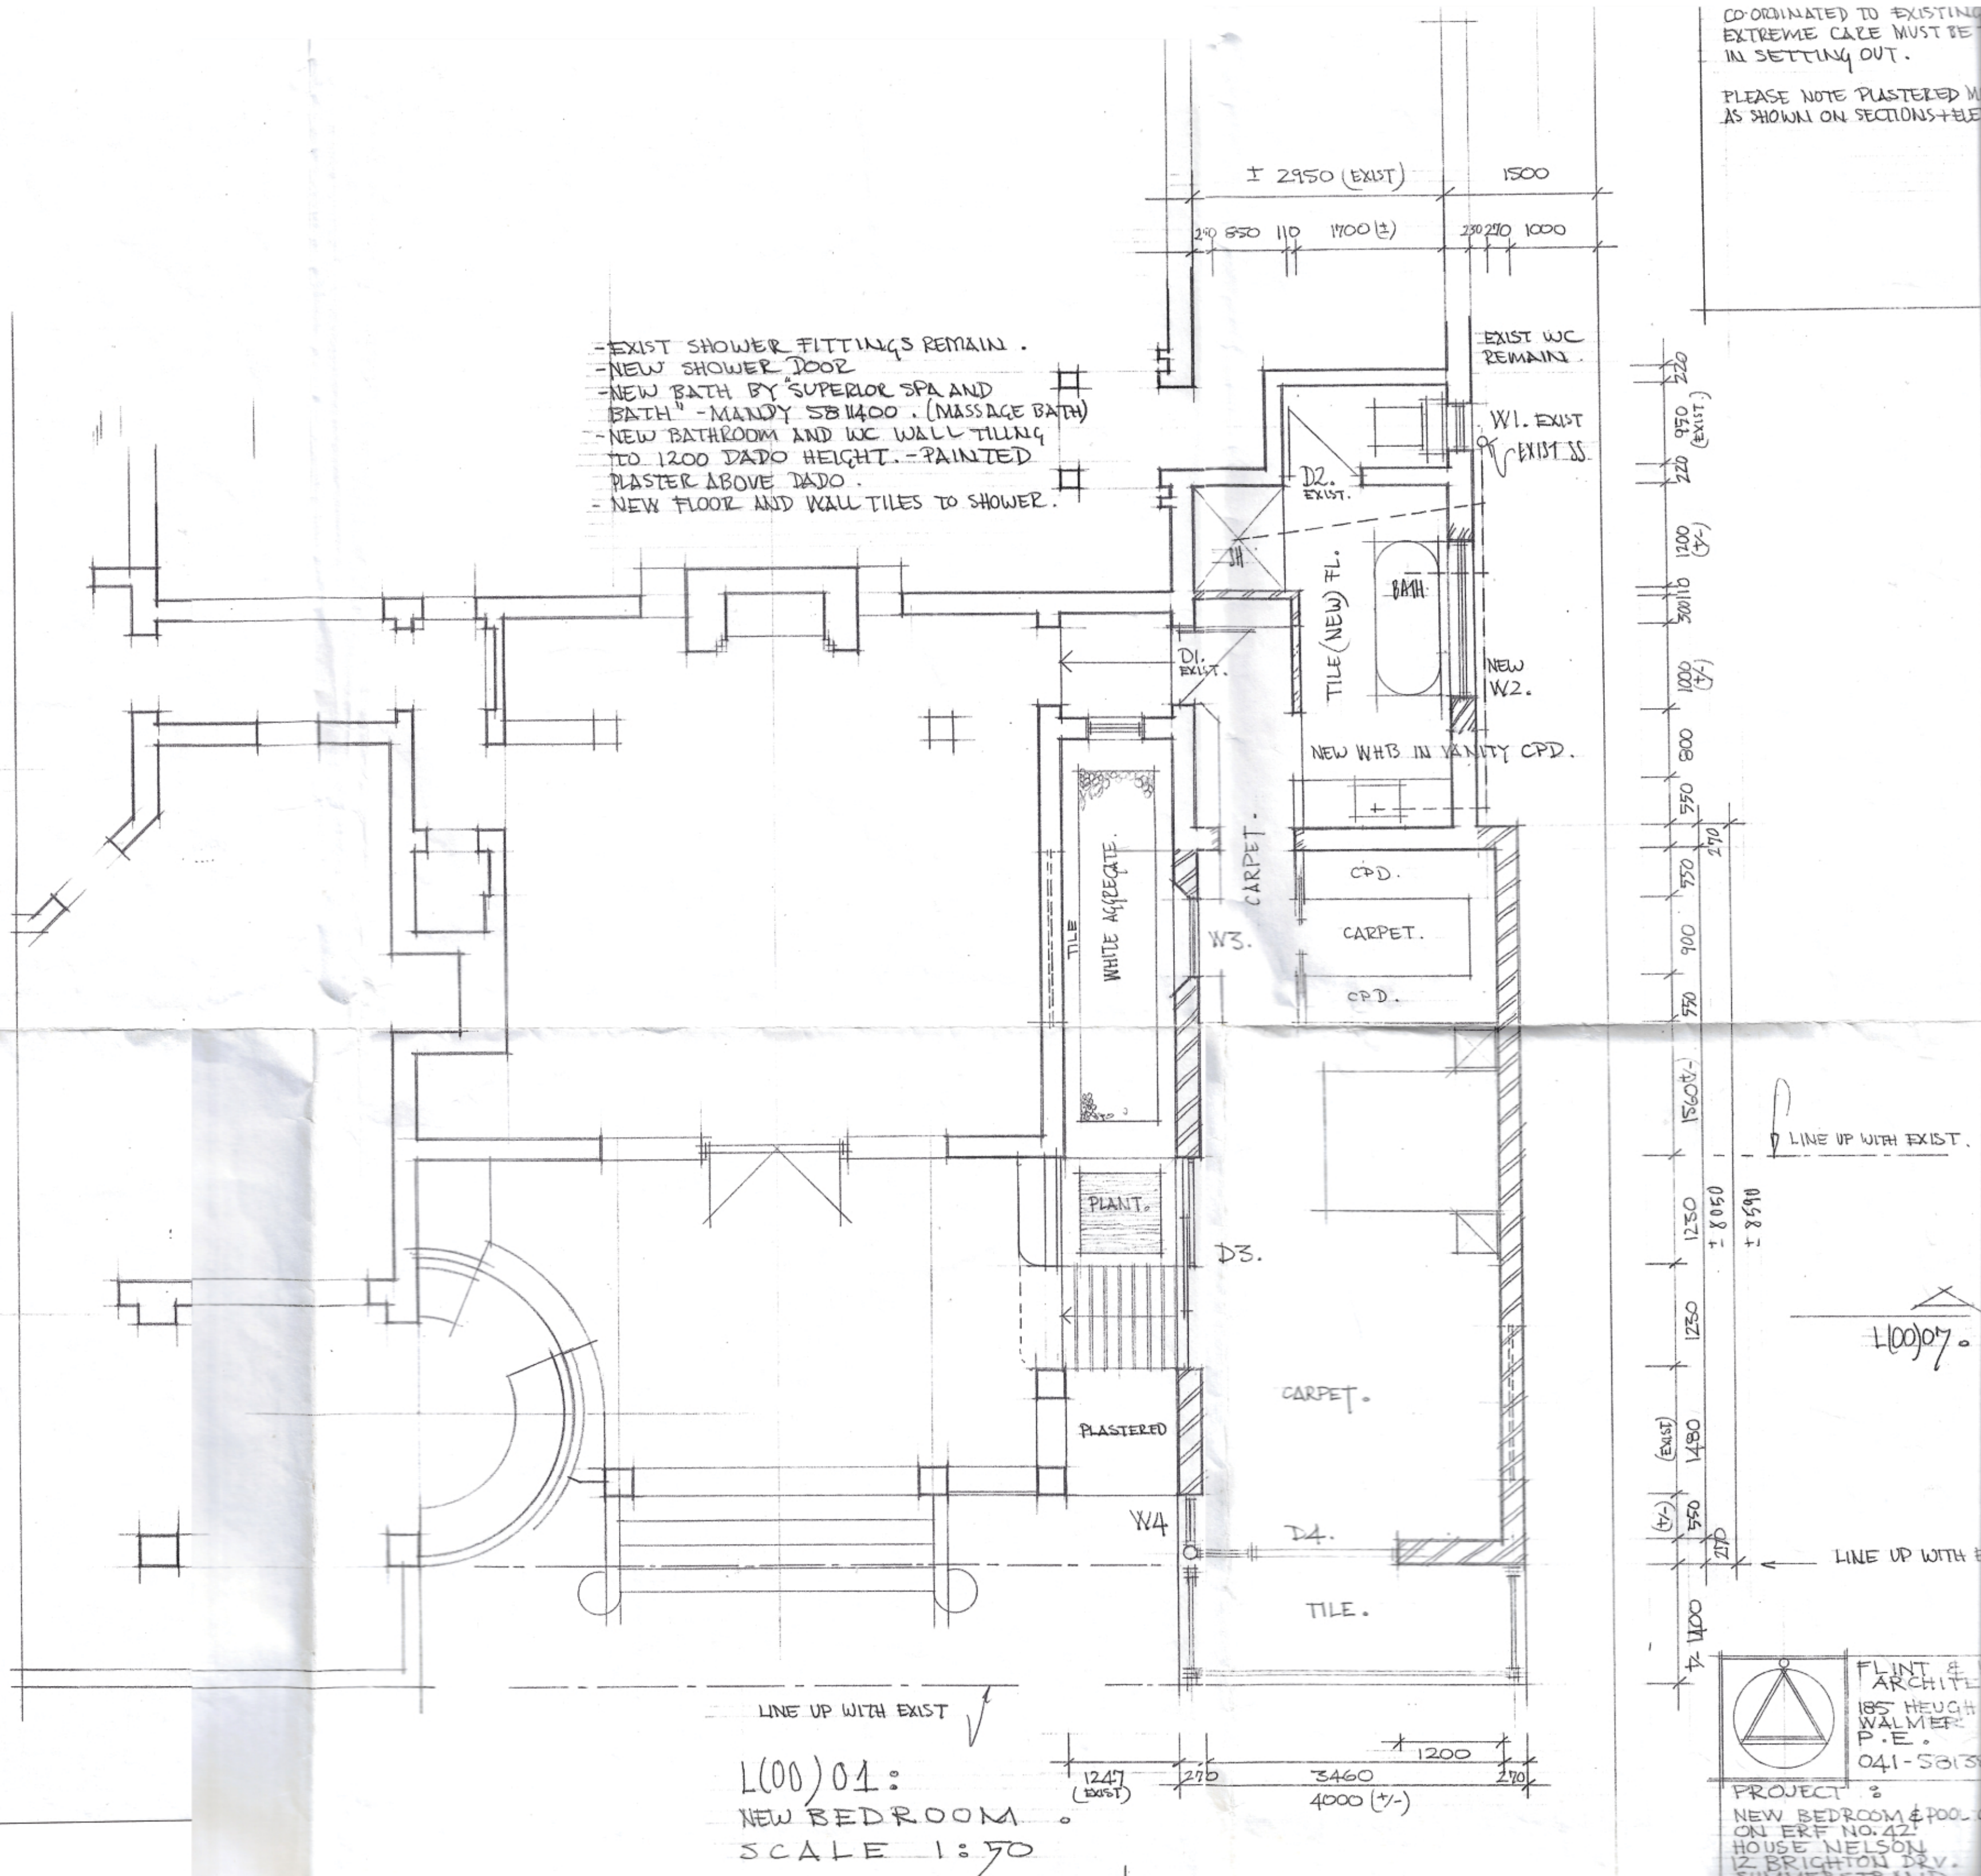


PLEASE NOTE PLASTERED M
AS SHOWN ON SECTIONS + ELE

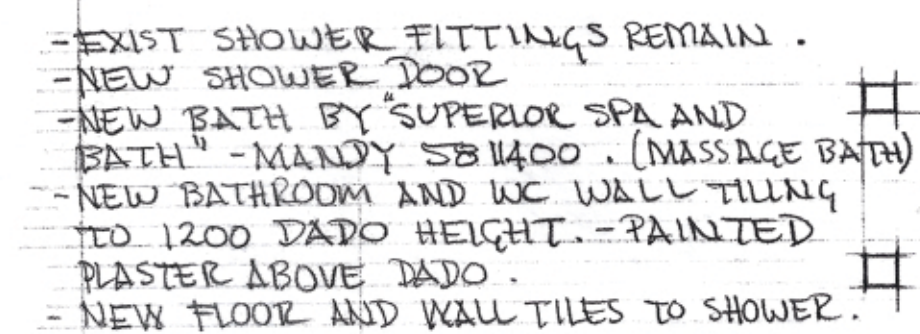

FLINT &
ARCHIBALD
185 HUGH
WALMER
P.E.
041-5813

PROJECT :
NEW BEDROOM & POOL
ON ERF NO. 42,
HOUSE NELSON
12 BRIGHTON DRV.